

PEDESTRIAN REFUGE AND BUS SHELTER LAYOUT PLAN

1:200 (A1) 1:400 (A3)

HAZARD ID REGISTER


HAZARD ID	DESCRIPTION
1	PROXIMITY OF HAIL SITE TO PROPOSED WORKS
2	TRUNK WATERMAIN REQUIRES CARE WHEN WORKING IN VICINITY
3	PLAQUE IN VICINITY, TO BE PROTECTED
4	11KV ELECTRICAL CABLE IN VICINITY

LEGEND:

---	NEW NO-STOPPING LINE	---	EX. UNDERGROUND COMMS
---	NEW LINEMARKING	---	EX. UNDERGROUND POWER
---	NEW KERB	---	ROAD / FOOTPATH EDGE
---	EX. STORMWATER LINE	---	NEW FOOTPATH
---	EX. WATER LINE	---	NEW TOPSOIL AND GRASS
---	BOUNDARY	---	PROPERTY NUMBER
⚠	HAZARD ID - REFER ABOVE	734	


NOTES:

- (1) THE INFORMATION CONTAINED ON THIS DOCUMENT IS COPYRIGHT AND MAY NOT BE COPIED, DISSEMINATED OR USED FOR ANY OTHER PURPOSE OTHER THAN THAT FOR WHICH IT HAS BEEN PROVIDED WITHOUT THE WRITTEN PERMISSION OF CAMERON GIBSON & WELLS LTD
- (2) VERIFY ALL DIMENSIONS ON SITE
- (3) DO NOT SCALE FROM DRAWINGS
- (4) THE ADEQUACY OF THE DESIGN INCORPORATED ON THE PLANS IS SUBJECT TO THE REQUIREMENTS INCLUDED IN THE SPECIFICATION FOR THE WORKS AND THE DESIGN ASSUMPTIONS INCORPORATED IN THE CALCULATIONS AND REPORTS FOR THE PROJECT
- (5) ALL WORK TO COMPLY WITH THE NELSON CITY COUNCIL LDM 2010
- (6) IT IS THE CONTRACTORS RESPONSIBILITY TO LOCATE ALL SERVICES ON-SITE PRIOR TO ANY EXCAVATION COMMENCING
- (7) IT IS THE CONTRACTORS RESPONSIBILITY TO PROTECT ALL SERVICES AND ARRANGE STANDOVERS REQUIRED BY ASSET OWNERS
- (8) ALL DIMENSIONS ARE IN METRES EXCEPT WHOLE NUMBERS WHICH ARE IN MILLIMETRES
- (9) RECENTLY PLACED FIBRE IN THE VICINITY OF WORKS CONTRACTOR TO CONSULT WITH CHORUS REGARDING EXCAVATION IN THE AREA

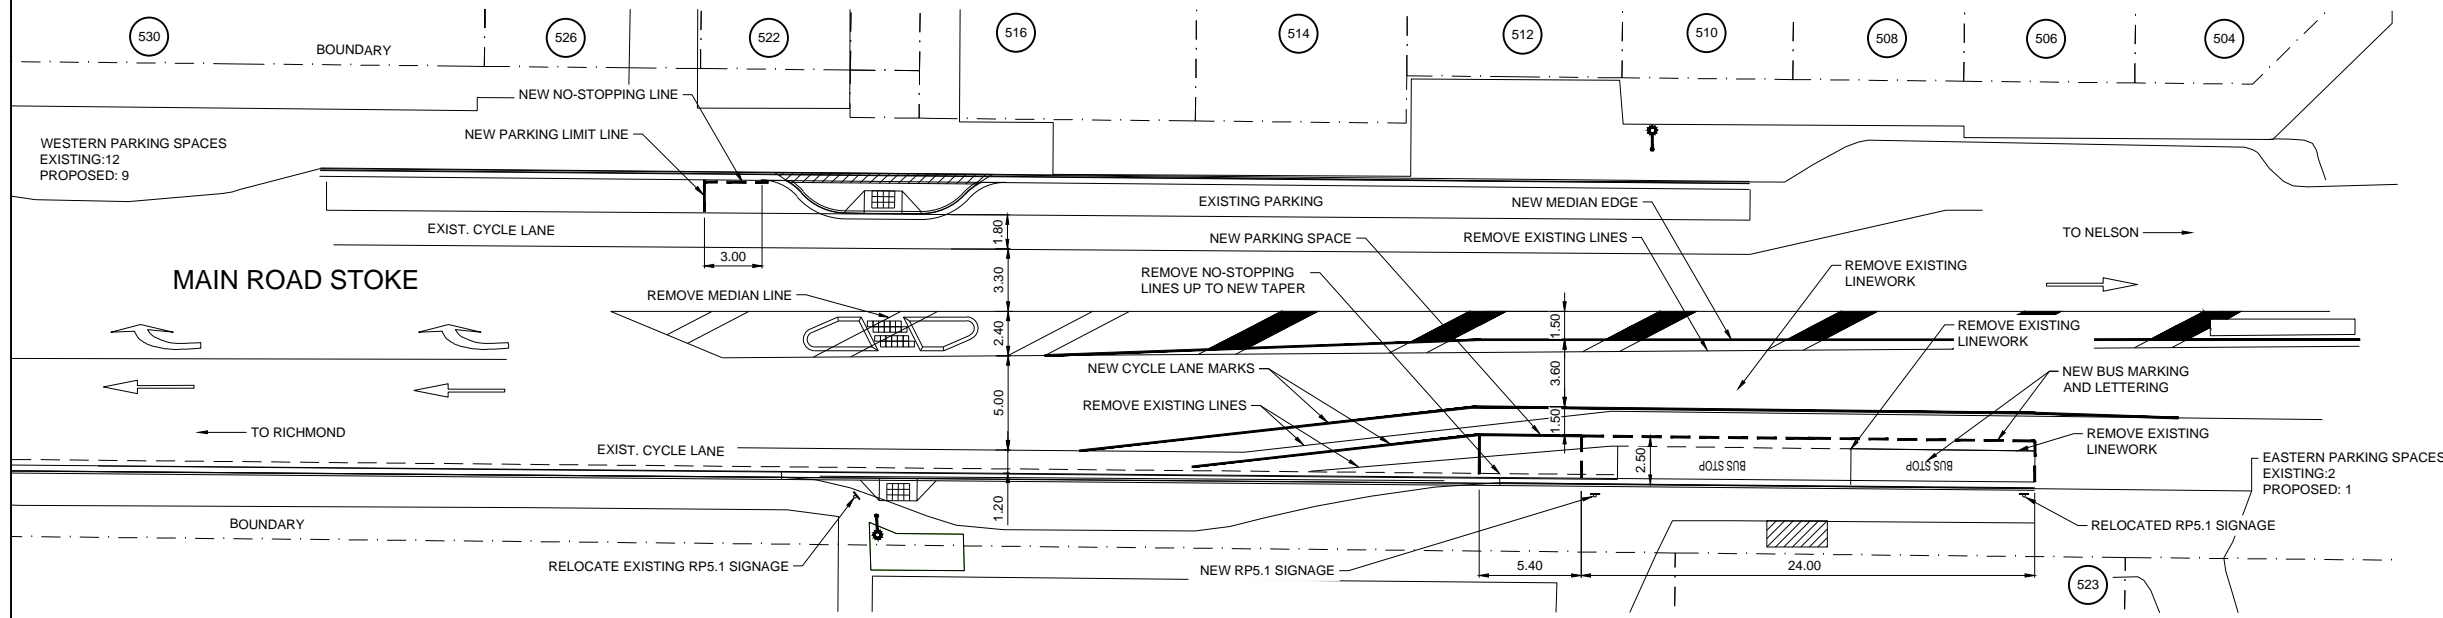

LINE MARKING AND SIGNAGE PLAN

1:200 (A1) 1:400 (A3)

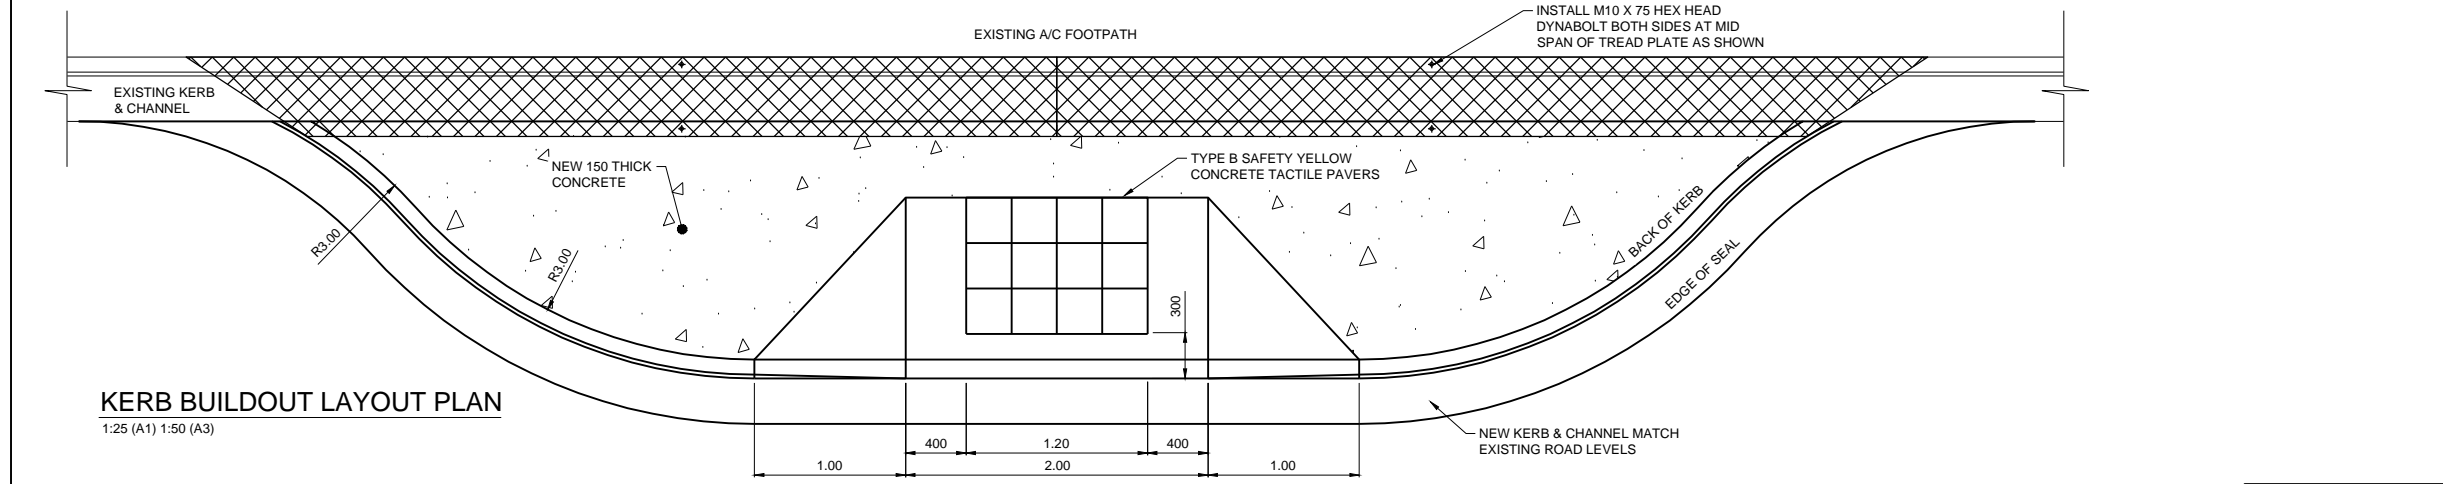


KERB BUILDOUT LAYOUT PLAN

1:25 (A1) 1:50 (A3)

CONTRACT NO. _____ NCC DWG NO. 27-0782

APPROVED _____
 GROUP MANAGER INFRASTRUCTURE
 DATE _____

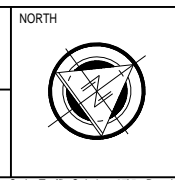

JOB TITLE
**NELSON CITY COUNCIL
 MAIN RD STOKE TRAFFIC CALMING**

DRAWING TITLE
PEDESTRIAN REFUGE LAYOUT

Civil Geotechnical
 Nelson Christchurch
 Email _____

Structural Environmental
 ph. 548-8259
 ph. 348-1000
 office@cgwl.co.nz



NO	DATE	REVISION	DES	DRN	CHD	APD
1	22.09.17	FOR CONSTRUCTION				

FOR CONSTRUCTION

SCALE AS SHOWN

REVISION
1

JOB NO
15000-071

SHEET
001